

**Symbol Legend**

- Property Line
- Matchline
- Note Call-Off
- Existing Tree
- Proposed Pavers
- Existing Wall
- Proposed Curb
- Proposed Wall
- Proposed Striping
- Proposed Pavers
- Proposed Debris Bin
- Proposed Propane Tank
- Proposed Chainlink Fence

**Light Legend**

- Pole Light  
 Sternberg 'Heritage'  
 Model #6130CLED  
 12' pole height, black color, house  
 side shield, total of 5

**1** Overall Site Layout  
 L-1.0

Scale: 1" = 10'




**2** Conc. Wheel Stops  
 L-1.0



**4** Movable Planters  
 L-1.0



**6** Pole Light  
 L-1.0

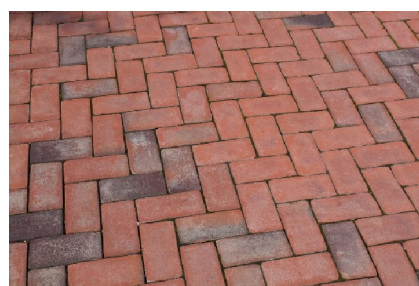


**3** Brick Pavers  
 L-1.0



**5** Stone Veneer Wall (to match existing)  
 L-1.0



**7** Trash Area Screen  
 L-1.0


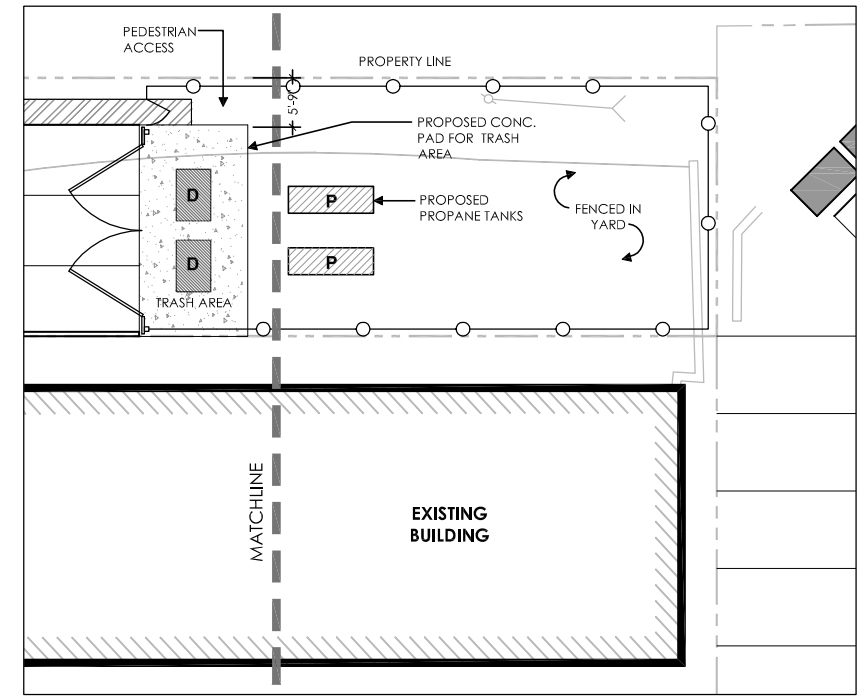


**8** Matchline Layout  
 L-1.0

Scale: 1" = 10'




No.	Revision	Date

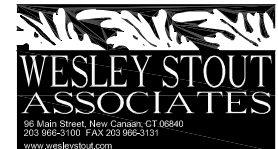 

**Proposed Site Plan**

Date: 02-25-2015  
 Scale: 1" = 10'  
 Sheet:


**L-1.0**

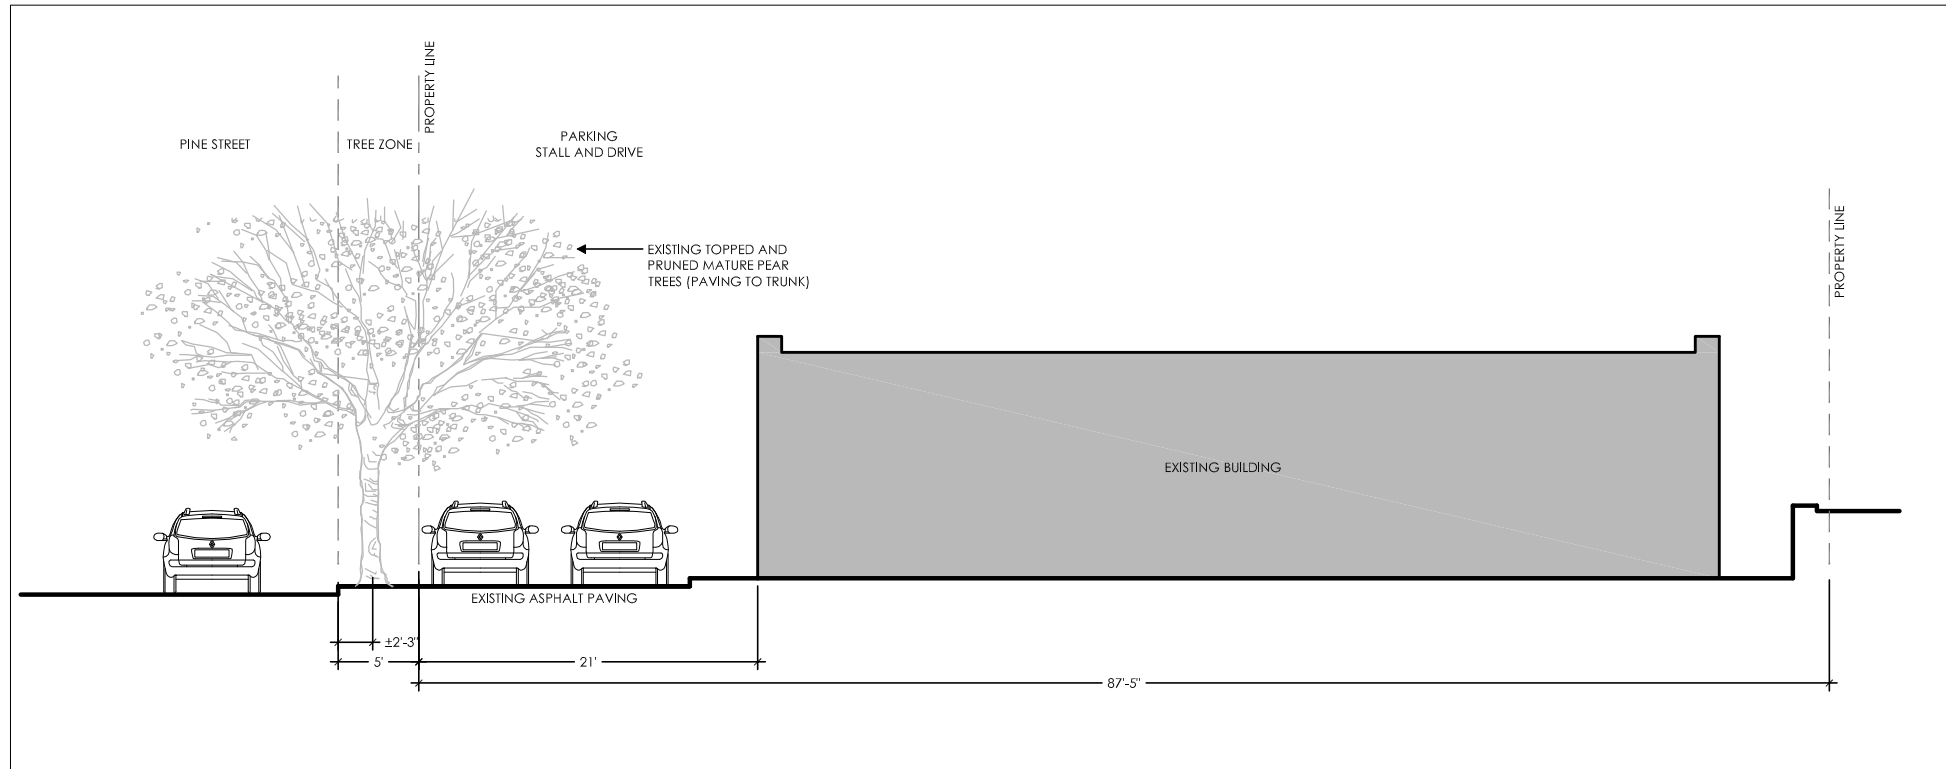

**1** Existing Section w/ Existing Trees and Parking in Front  
 L-2.0 Scale: 1/8" = 1'-0"




EXISTING CONDITIONS

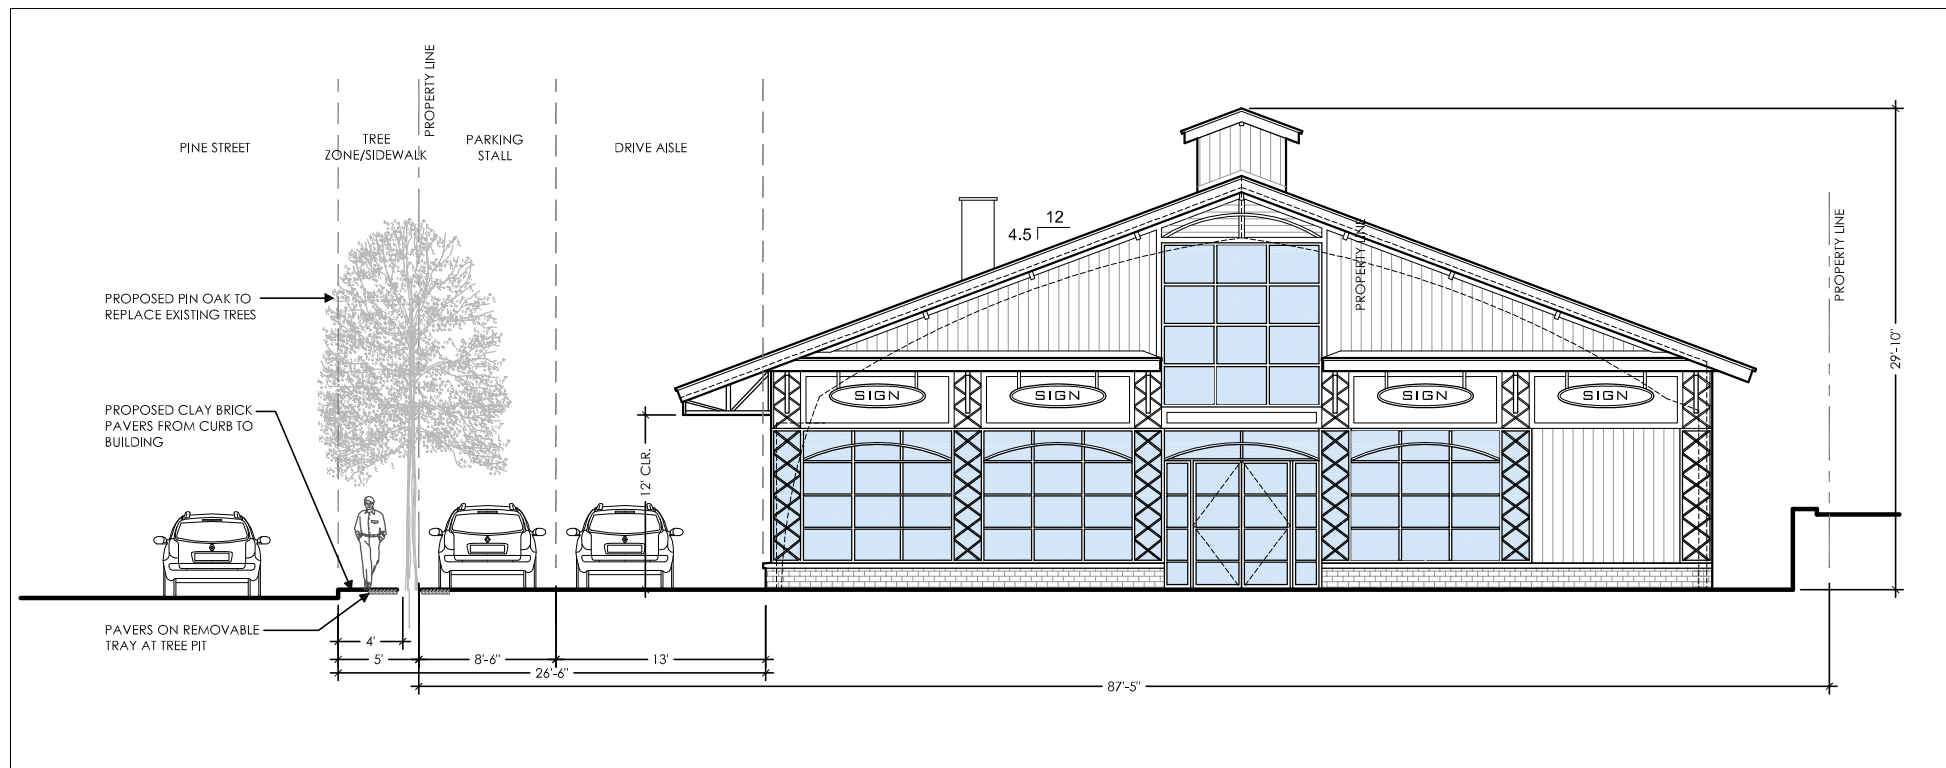

**2** Proposed Section w/ Sidewalk/Proposed Trees and Parking in Front  
 L-2.0 Scale: 1/8" = 1'-0"



No.	Revision:	Date:

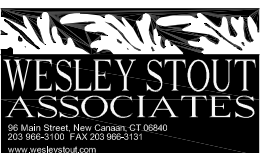

Proposed Section

Date: 2-25-2015  
 Scale: 1/8" = 1'-0"  
 Sheet:

**L-2.0**