




1 SOUTH ELEVATION
A.2 SCALE: 1/8"=1'-0"

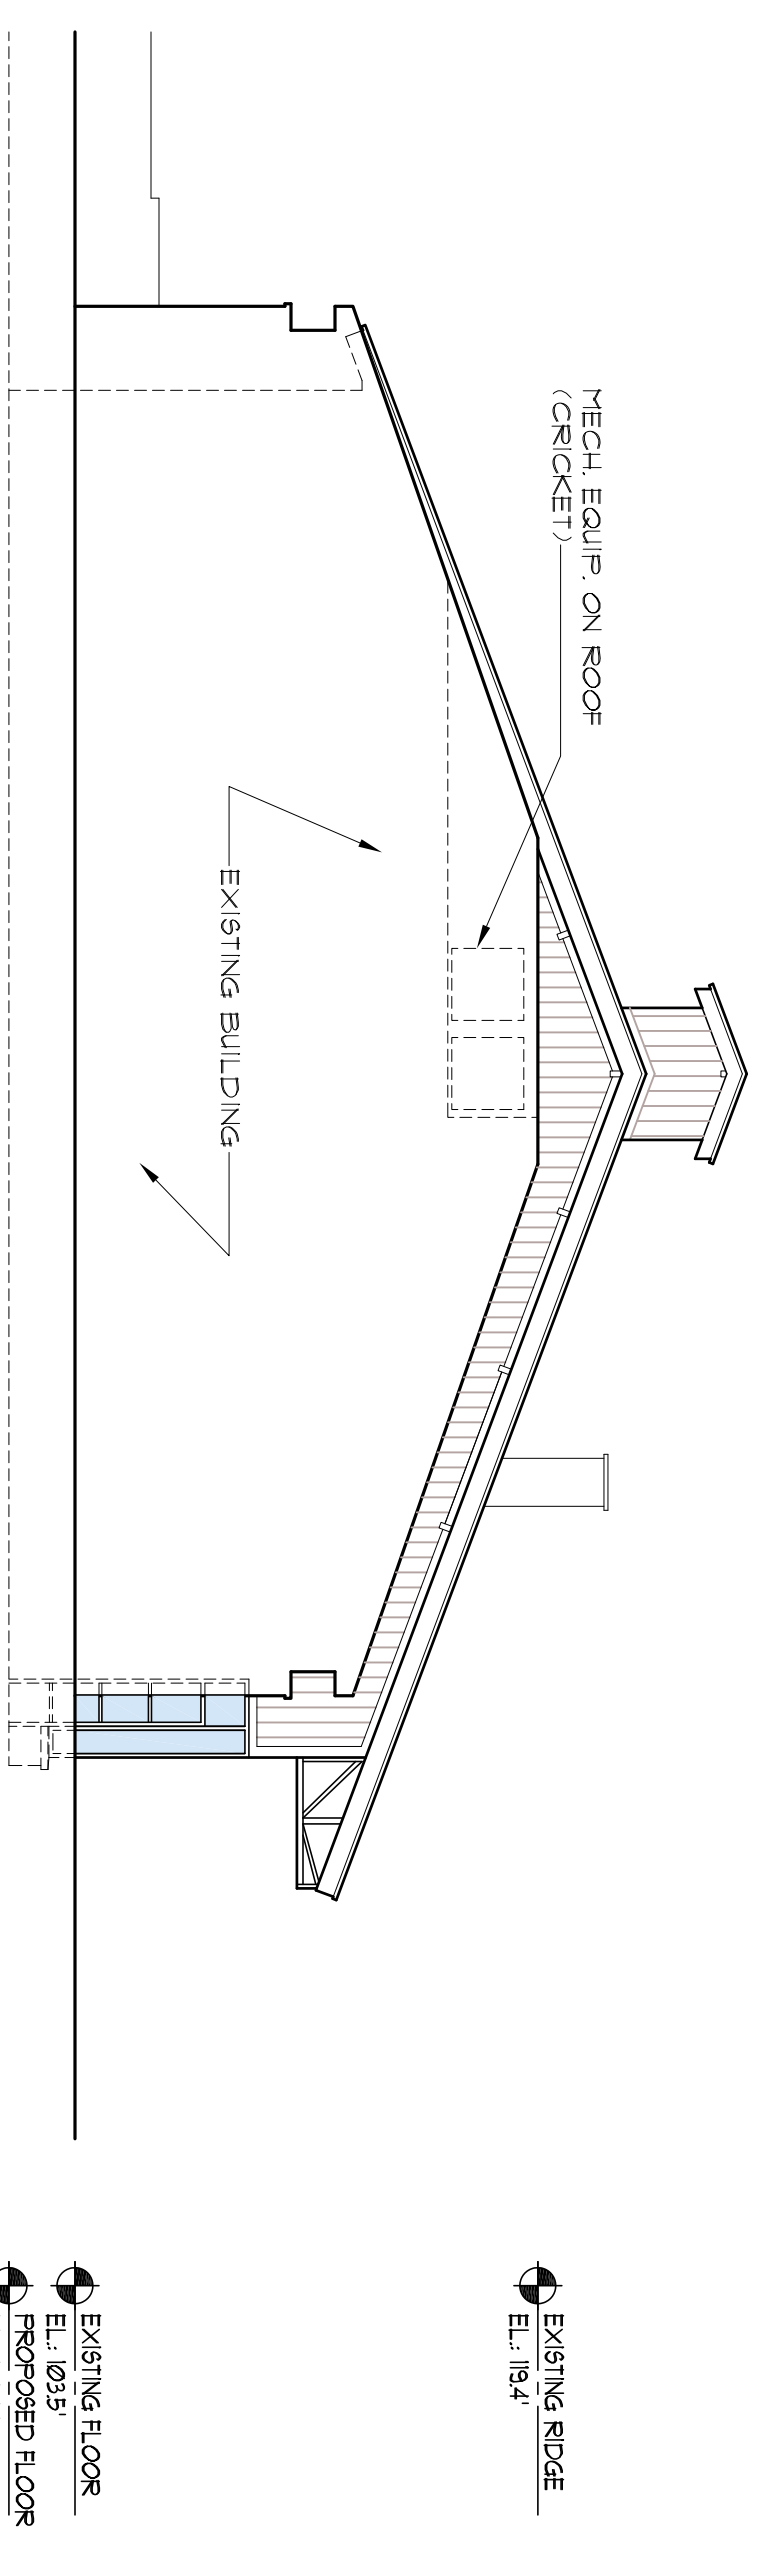


4 WEST ELEVATION
A.2 SCALE: 1/8"=1'-0"

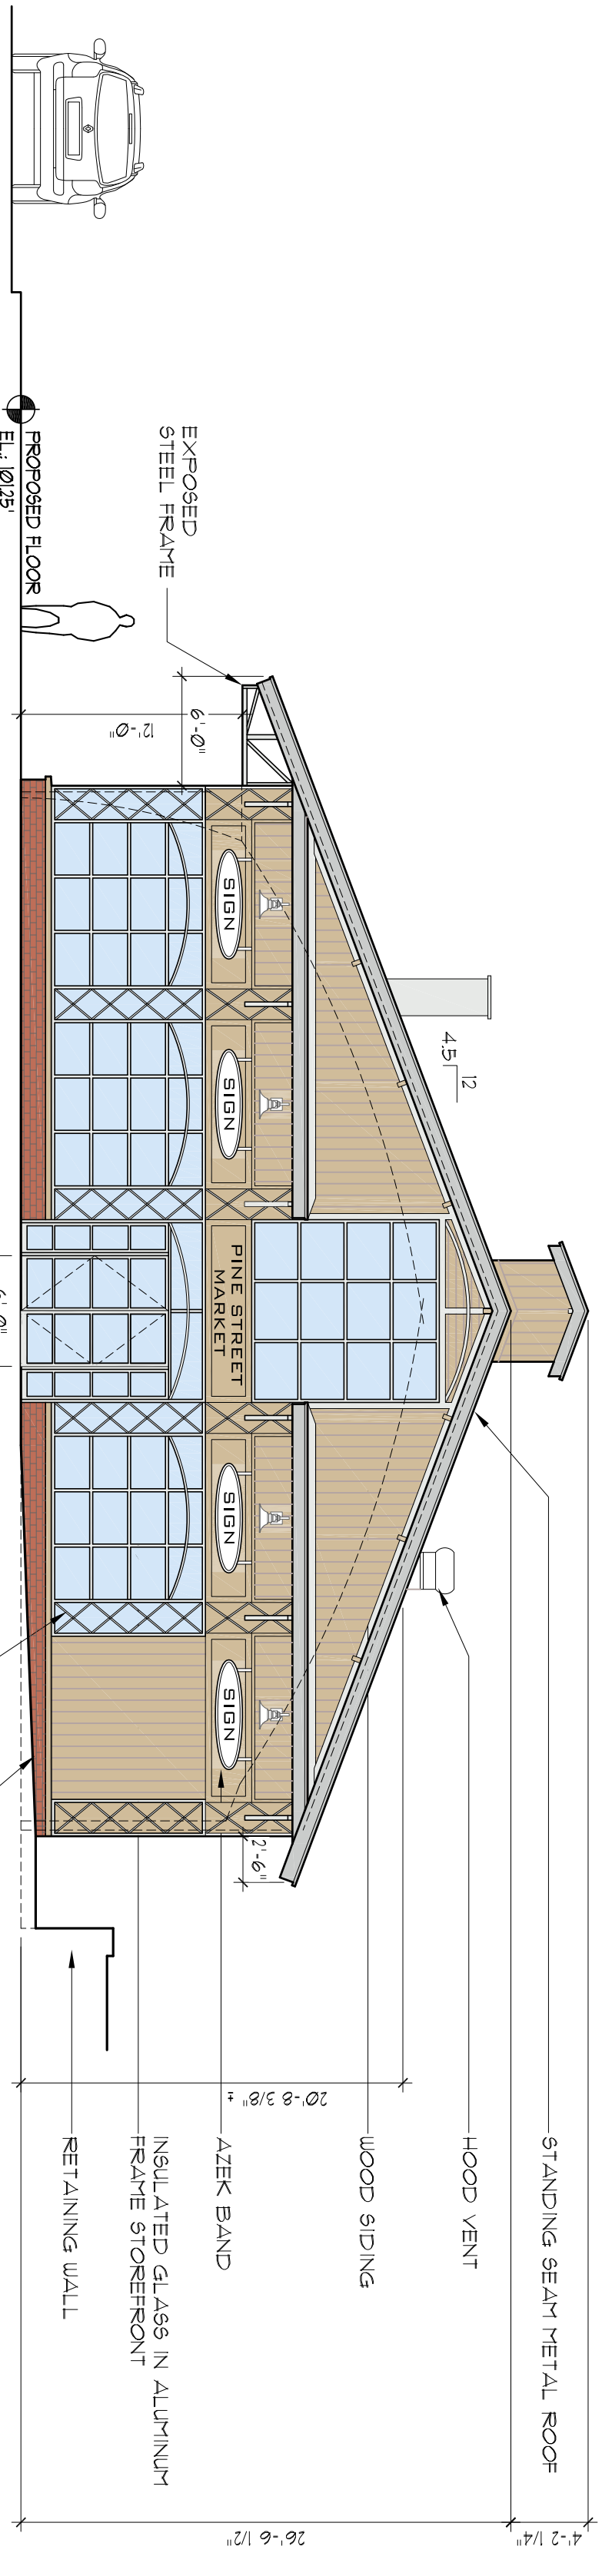


2 EAST ELEVATION
A.2 SCALE: 1/8"=1'-0"

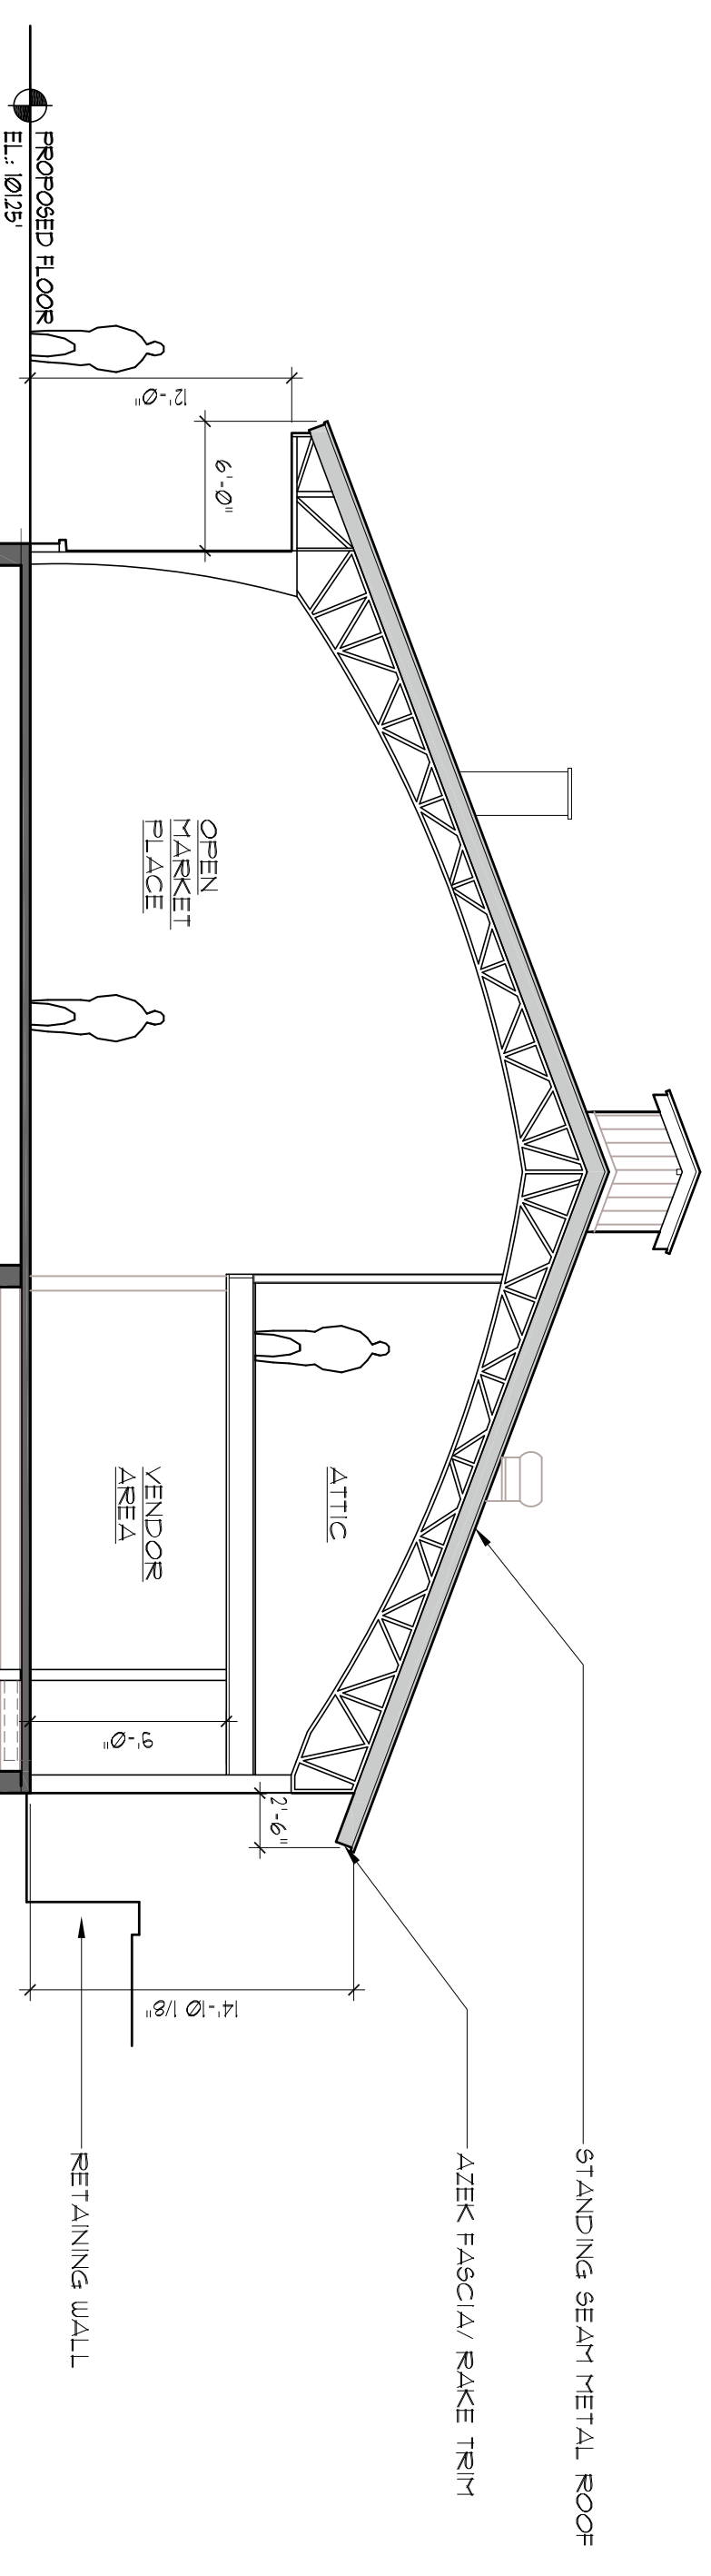

5 BUILDING SECTION
A.2 SCALE: 1/8"=1'-0"

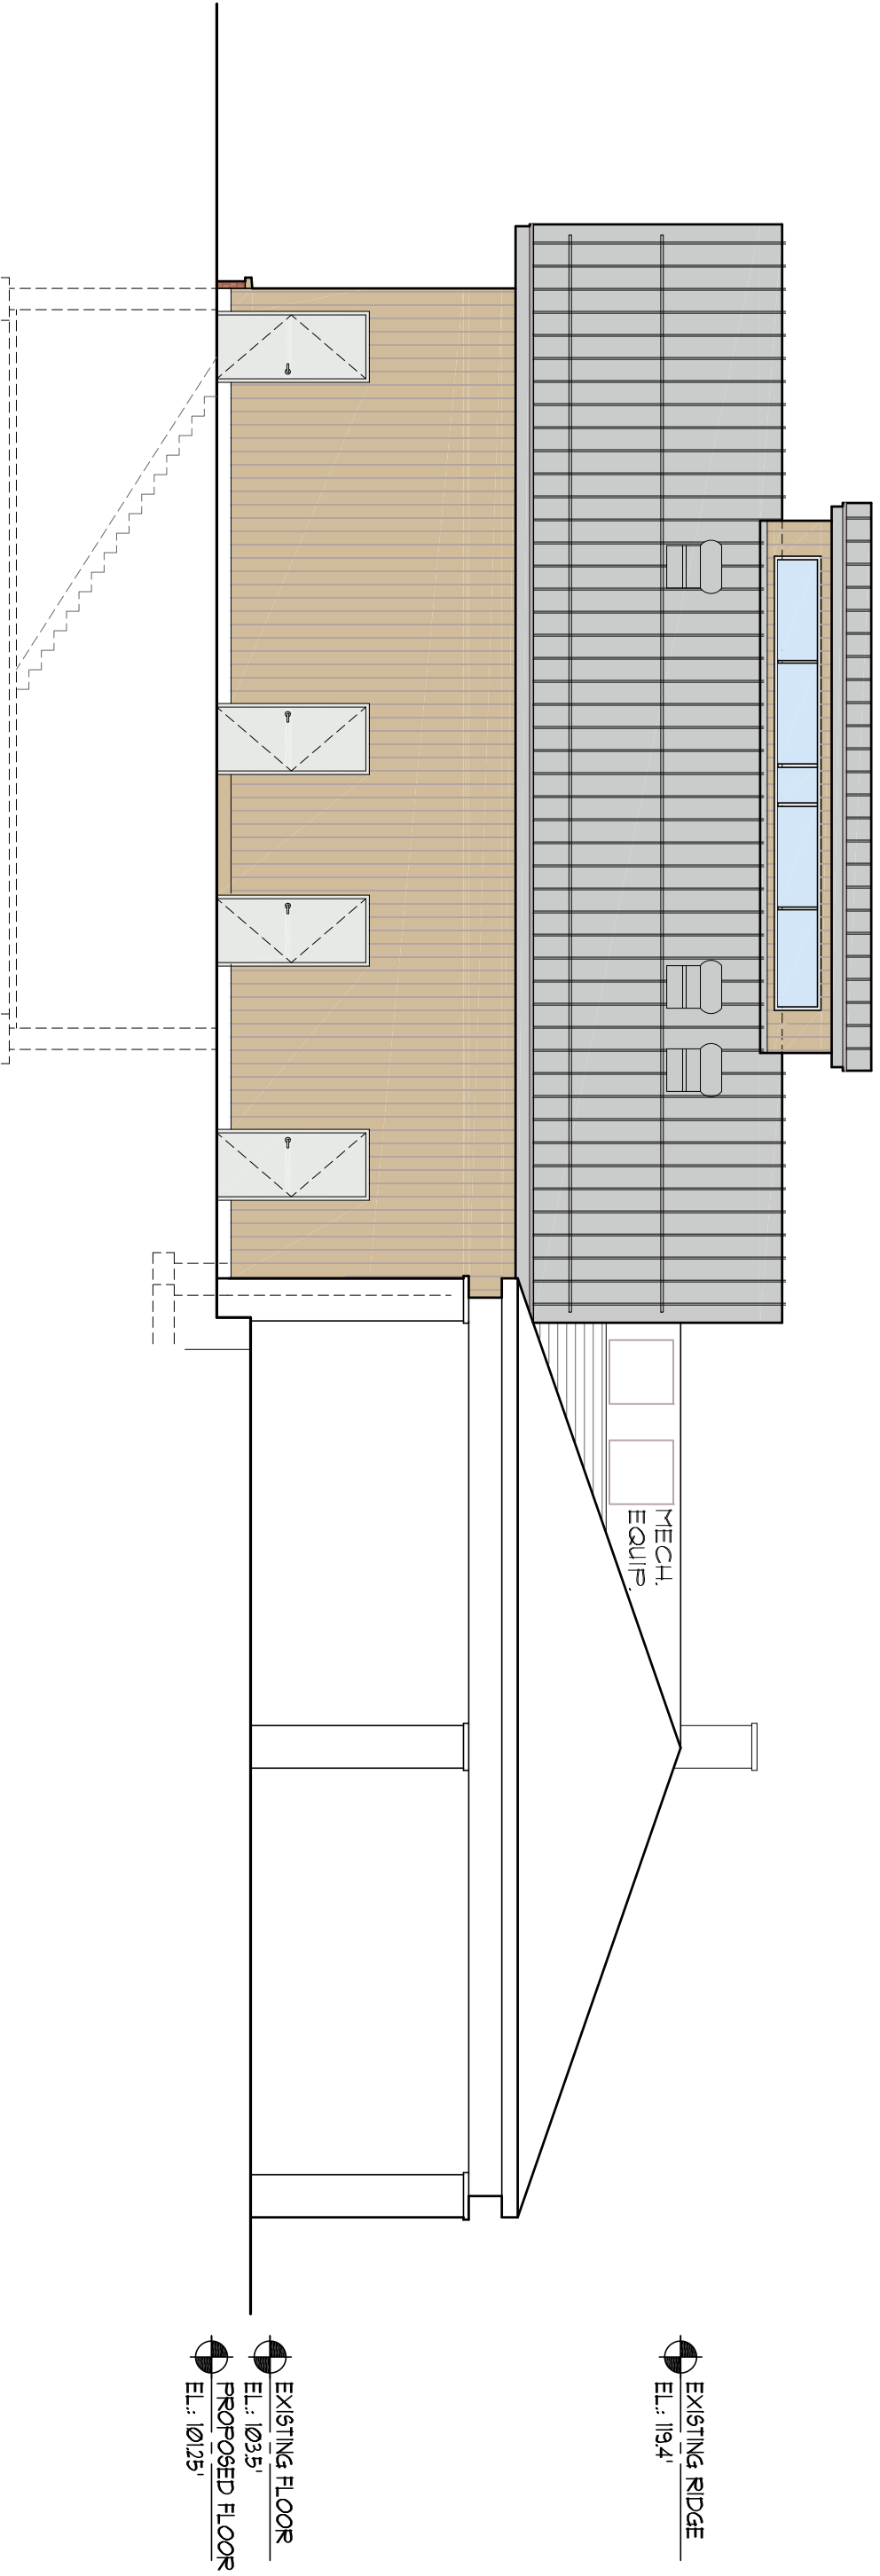

3 NORTH ELEVATION
A.2 SCALE: 1/8"=1'-0"

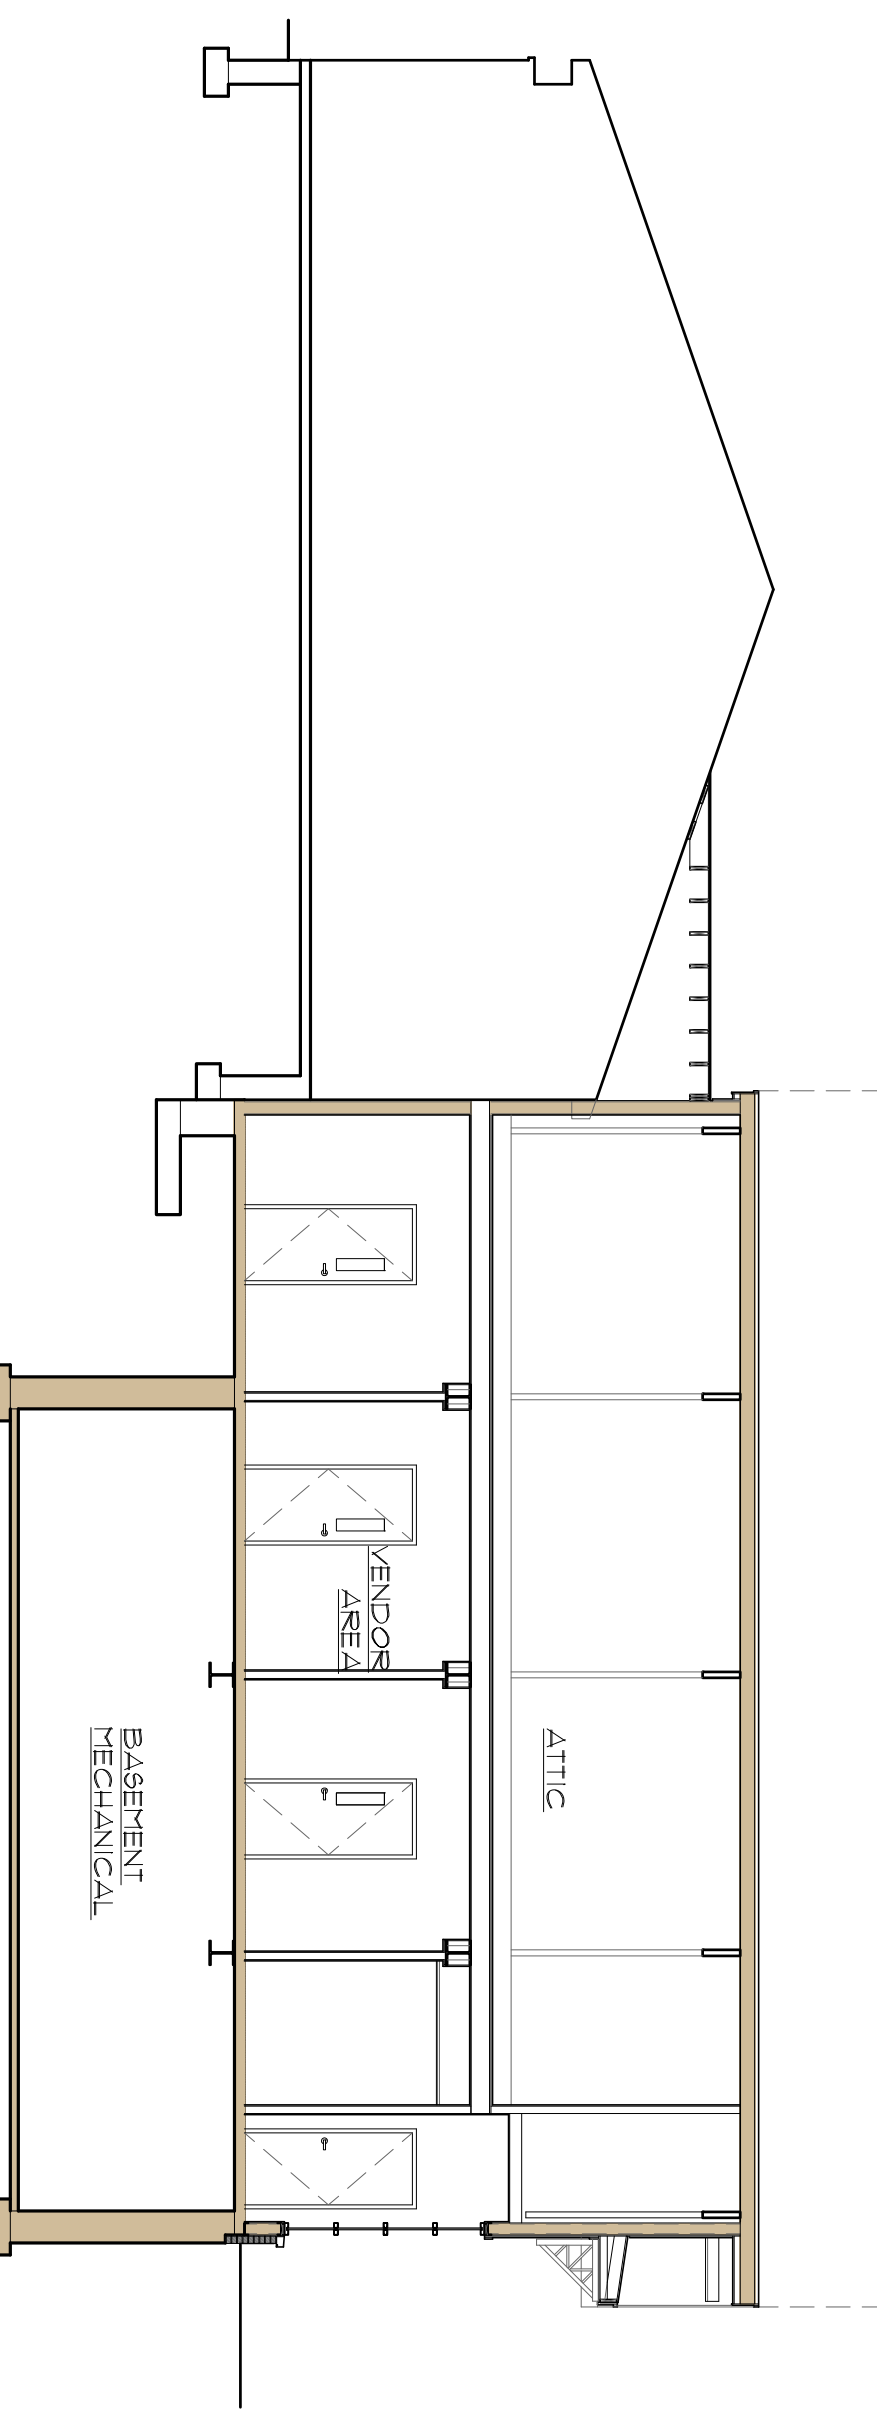

6 BUILDING SECTION
A.2 SCALE: 1/8"=1'-0"



Frank M. Diurno
www.balancearchitect.com
Email: fdiurno@balancearchitect.com
267 Glastonbury Avenue
Meriden, CT 06851

BUILDING ELEVATIONS AND SECTIONS

Project: NEW BUILDING ADDITION TO: 75 PINE STREET
NEW CANAAN, CT

Project:	NEW BUILDING ADDITION TO: 75 PINE STREET
Date:	03.01.15
Proj. No.:	BA-2014-12
Drawn by:	FPD
Scale:	AS NOTED
Revisions:	

ISSUED FOR P&Z SITE PLAN APPROVAL
Scale: AS NOTED
A.2